



Built Up Window Opening  
Re-opened, New Timber S & C Window  
Installed. Colour Ral 9010

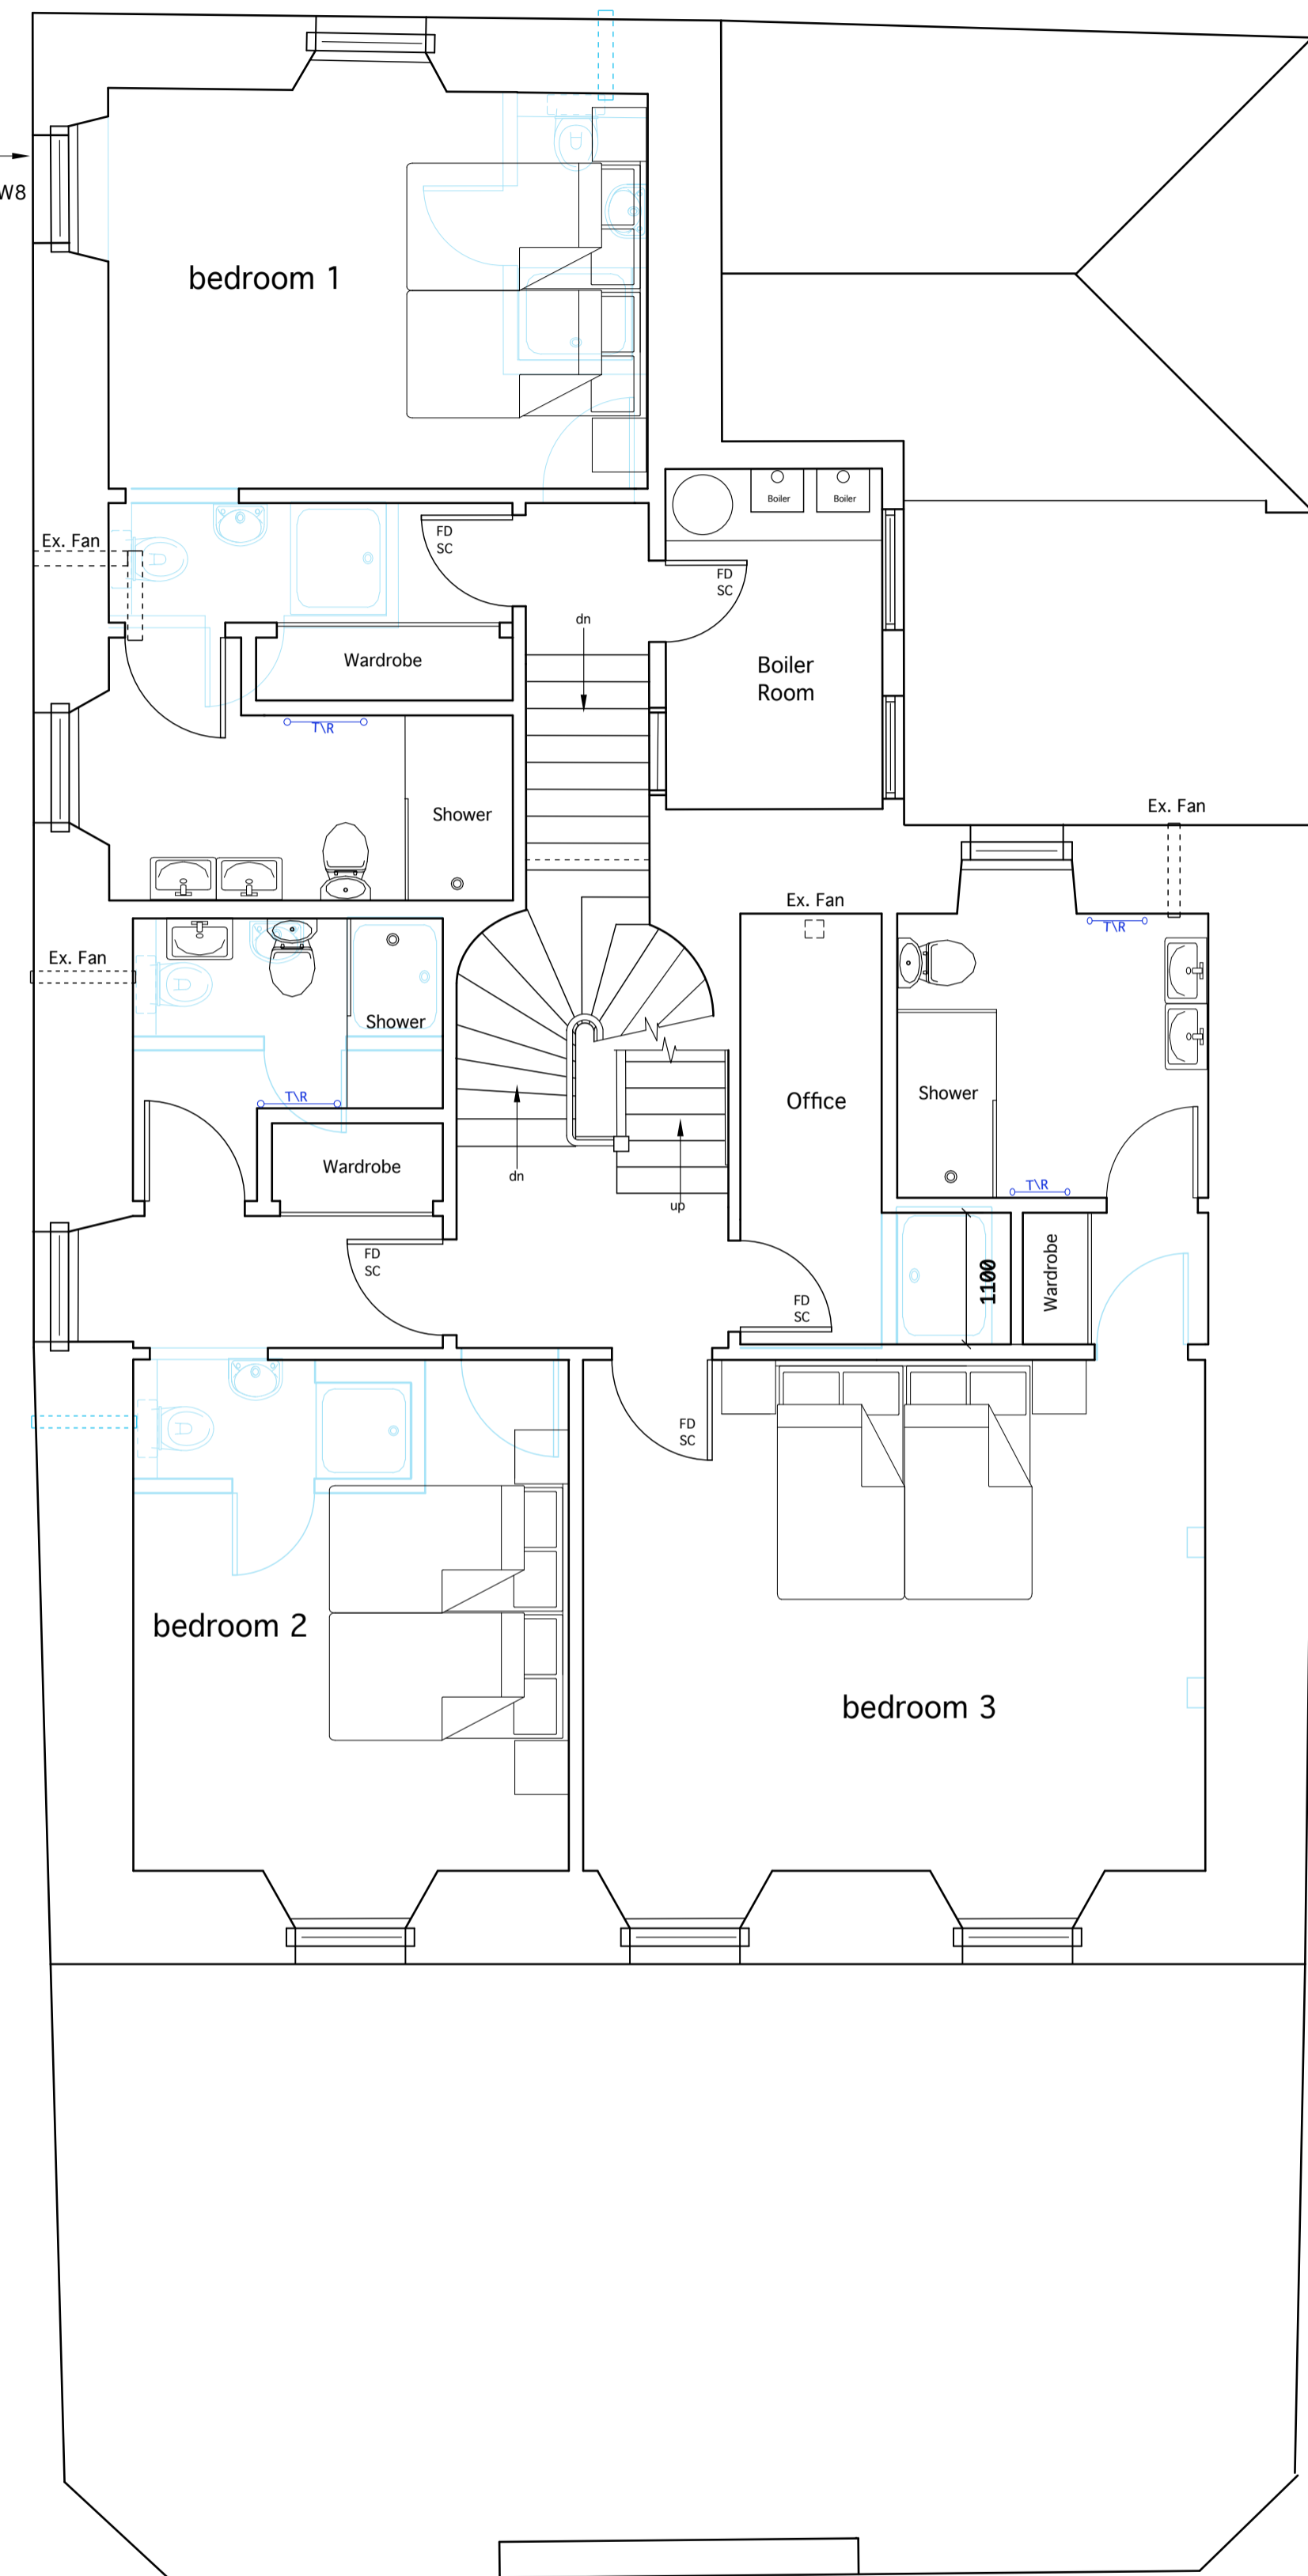

FIRST FLOOR PLAN SCALE 1:50

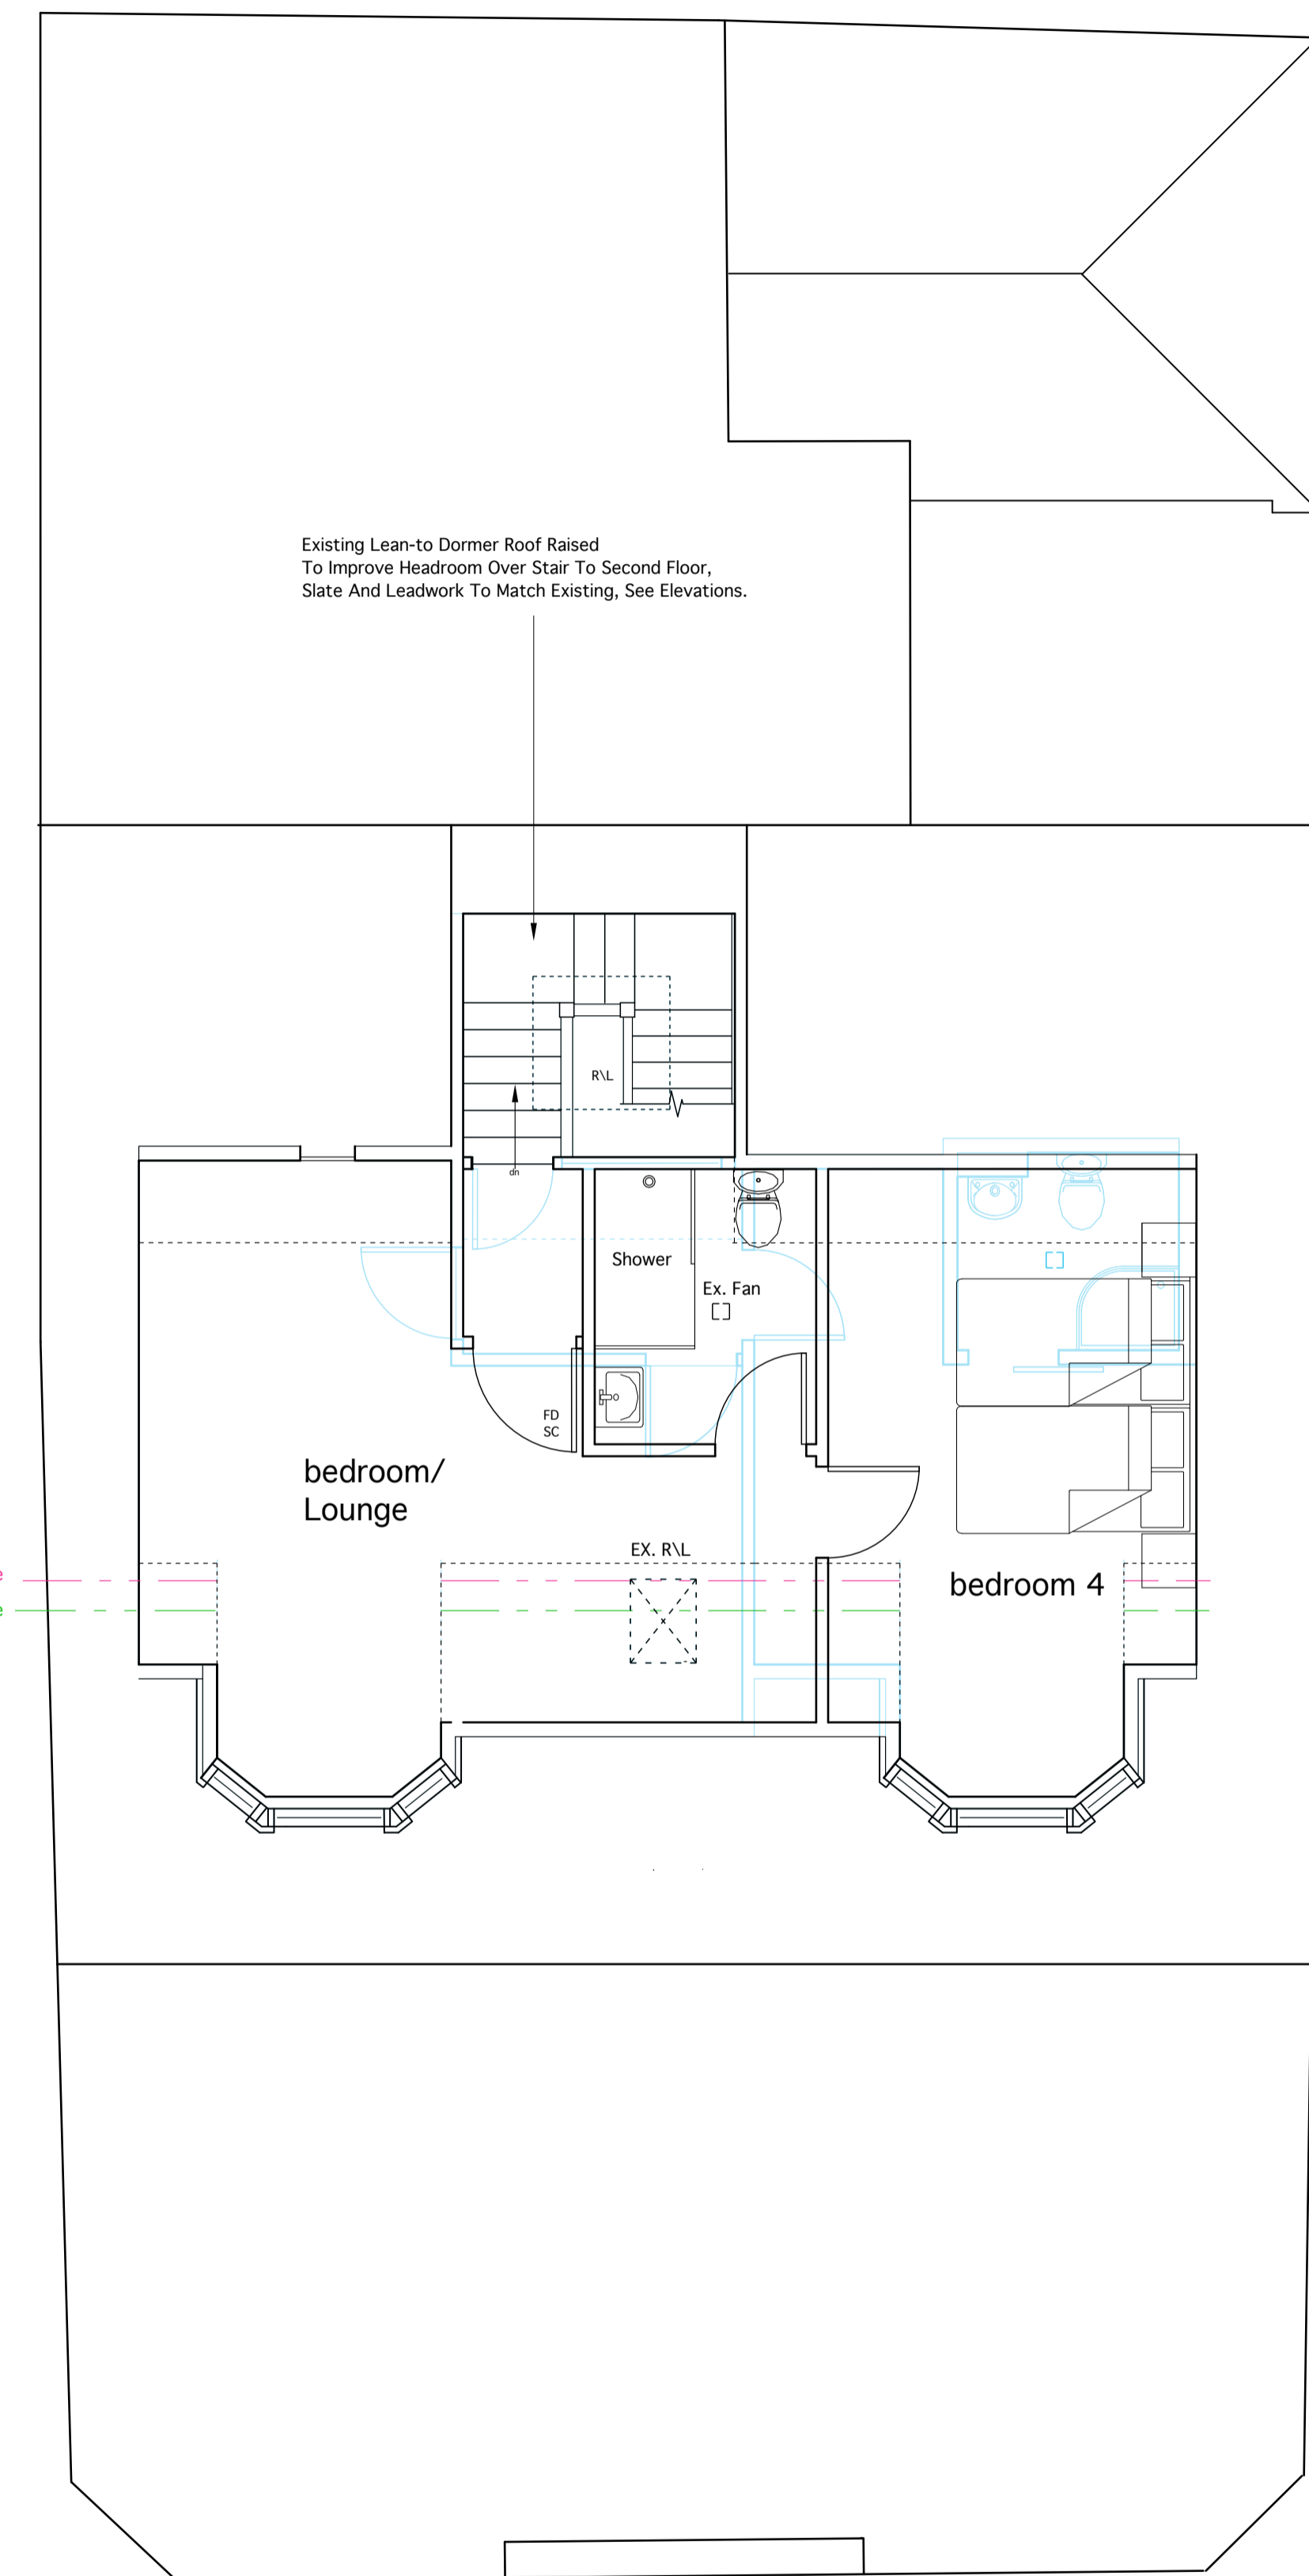

SECOND FLOOR PLAN SCALE 1:50

GENERAL NOTES

BLUE LINES DENOTE EXISTING TO BE REMOVED.

REV	B - Clients Notes Dated 18/12/2019 A - Clients Notes Dated 10/12/2019
CLIENT	DAMON REYNOLDS
PROJECT	67, HIGH STREET, CRAIL
DRAWING	Planning Drg. 2

**MWP** HH

MERCAT HOUSE  
1 CHURCH STREET  
ST ANDREWS  
SCOTLAND, UK  
KY16 9NW  
01334 472244  
www.mwparchitects.co.uk  
mail@mwparchitects.co.uk

SCALE	1: 100	JOB No.	DWG/REV
DATE	1st NOV. 2019	3820	04B
DRAWN			

